

Weston Package Phase 1
Major Scheme Business Case

Appendix 2.3

Airfield Bridge Link – Route Options



West of England Partnership

Bath & North East
Somerset Council





North
Somerset
Council

South Gloucestershire
Council



South West RDA

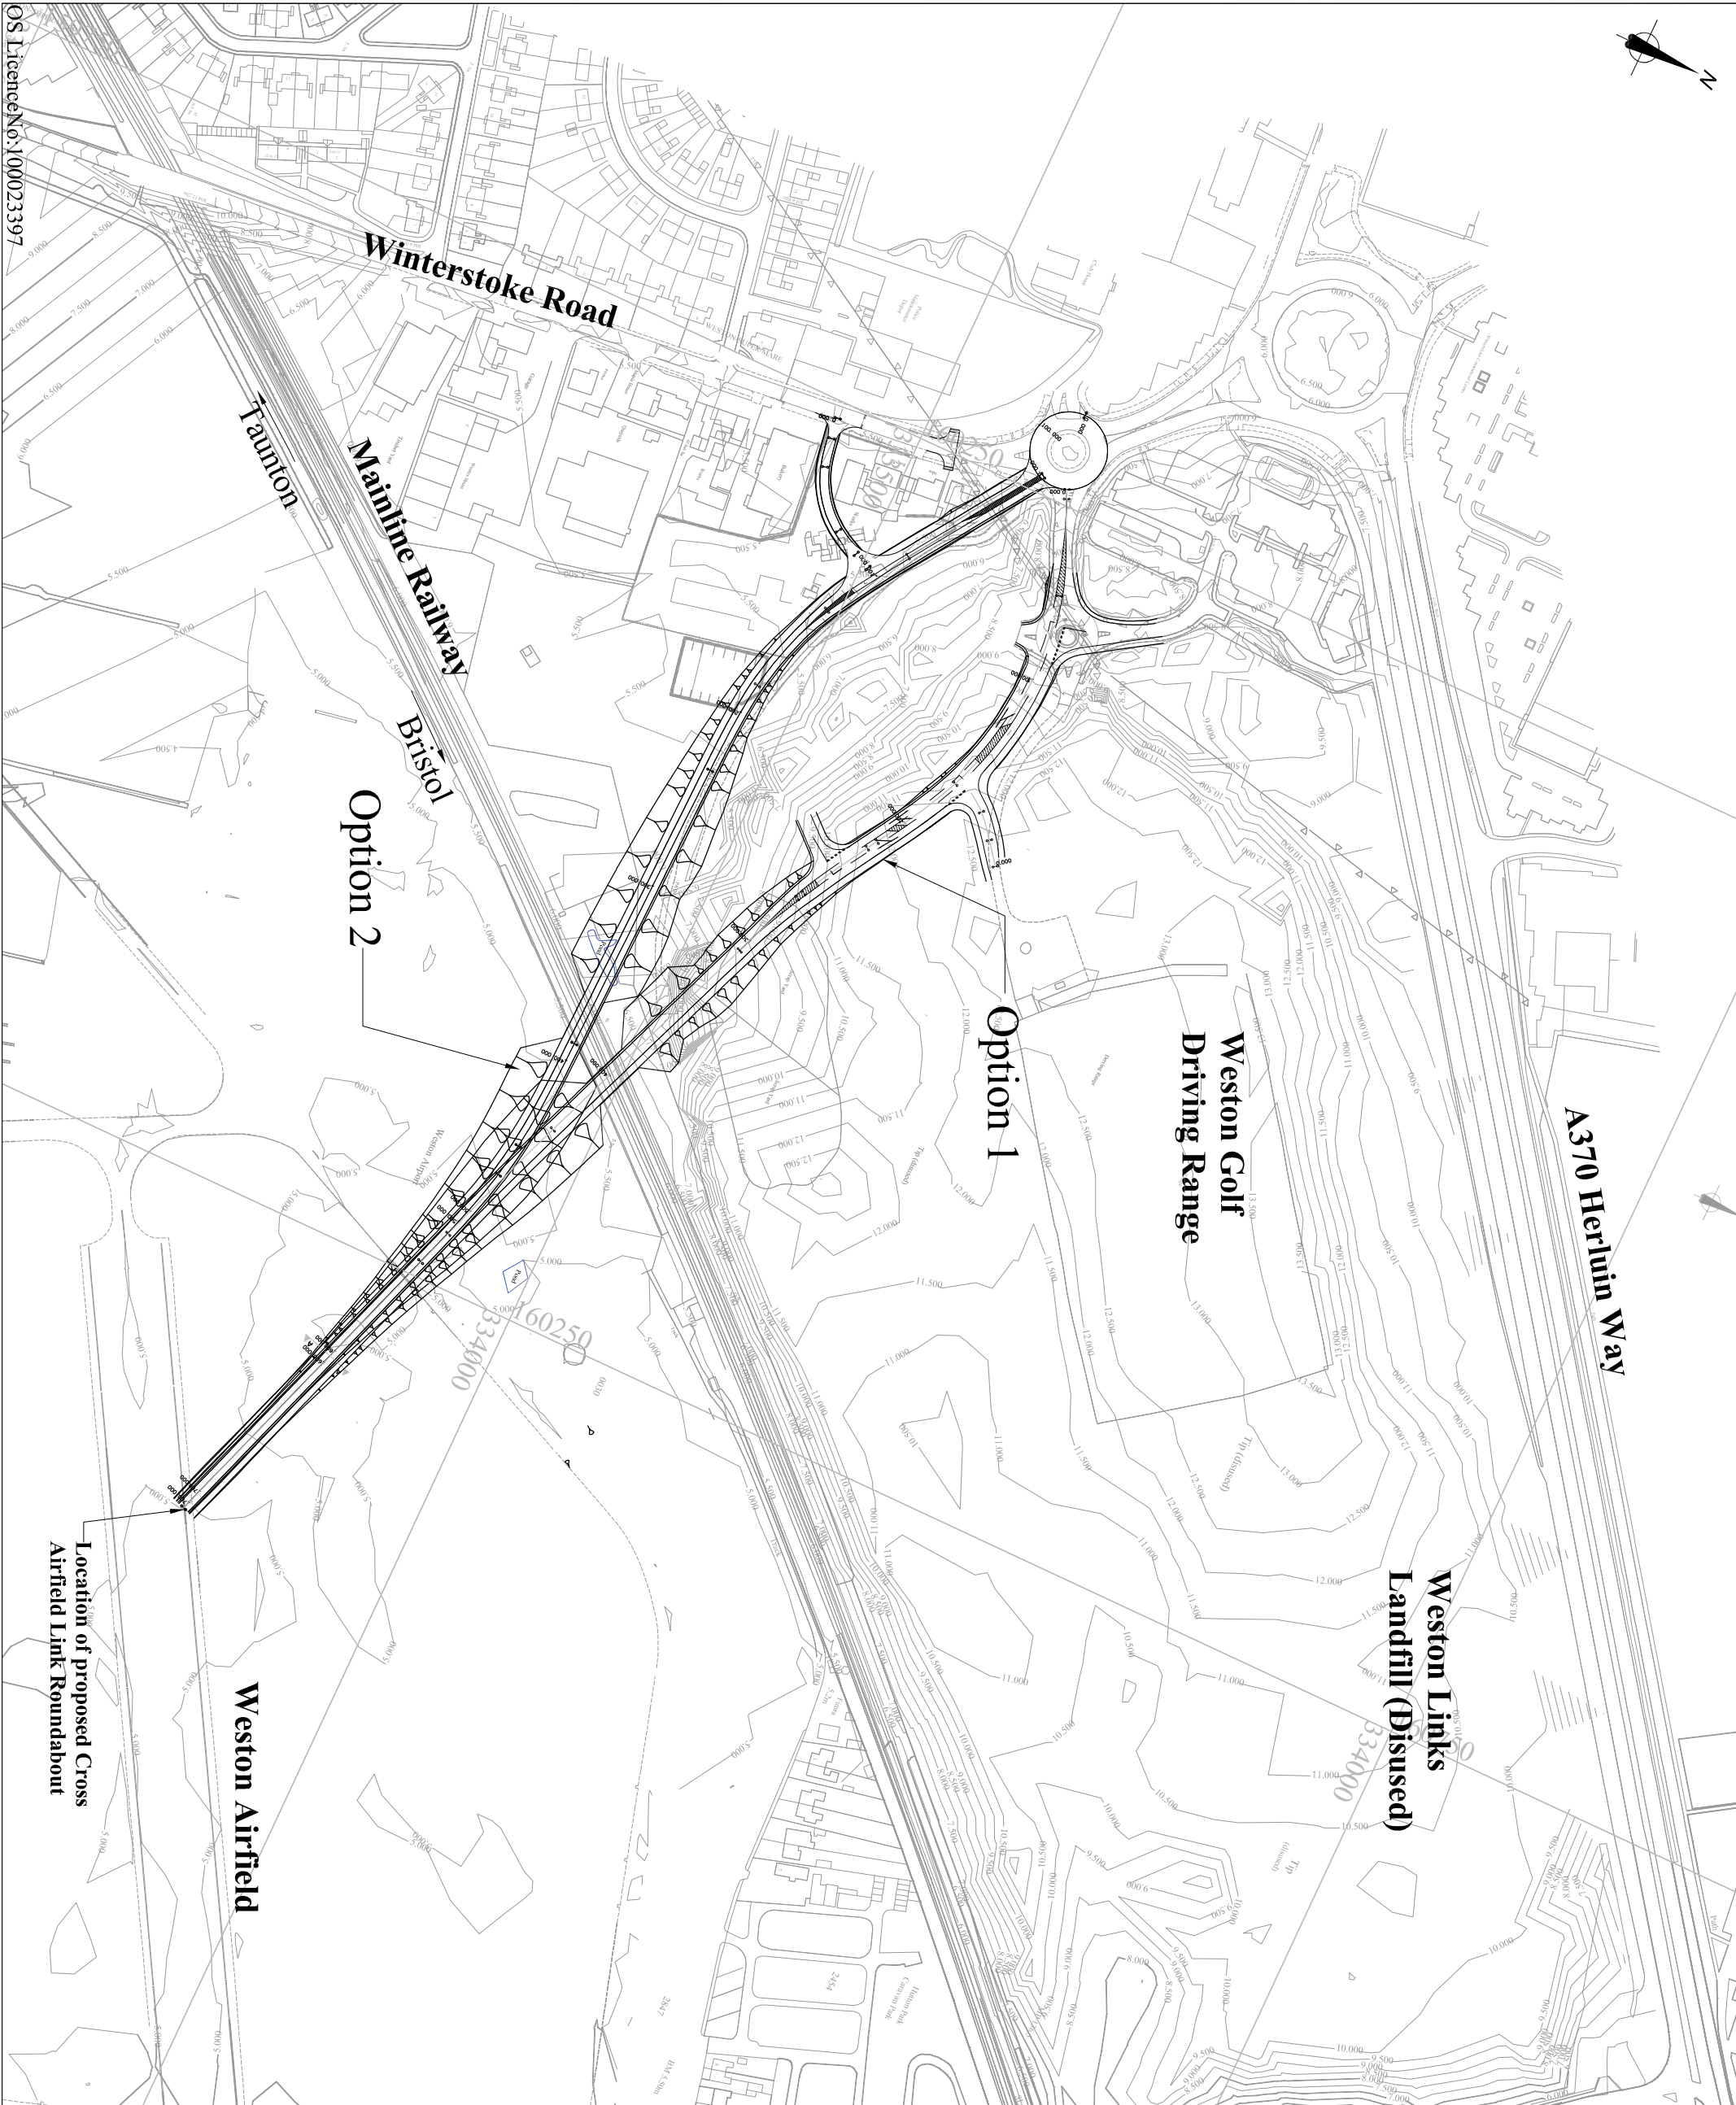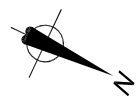

Rev	By	Check	Approved	Date	Description

Client: **North Somerset**

Project: **WESTON PACKAGE 1**

Drawing No.: **Figure 2.3**

Drawing Scale: NTS

Drawing Title: **AIRFIELD BRIDGE LINK ROUTE OPTIONS**

Revision: -

Date by: NN
 Checked by: MA
 Approved by: NR
 Date: 02/03/2009
 Date: 02/03/2009
 Date: 02/03/2009

Halcrow Group Limited
 Air House, Filton Road, South, Exeter, EX2 7TB
 Exeter, Devon, EX2 7TB
 www.halcrow.com

North Somerset
 Council
 www.northsomerset.gov.uk

Halcrow

OS Licence No: 100023397