

ADDITIONAL PARKING PROVISION

AREA A

KISS AND DROP BAY = 7

SHORT STAY CARS = 44

DISABLED = 29

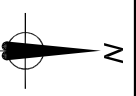
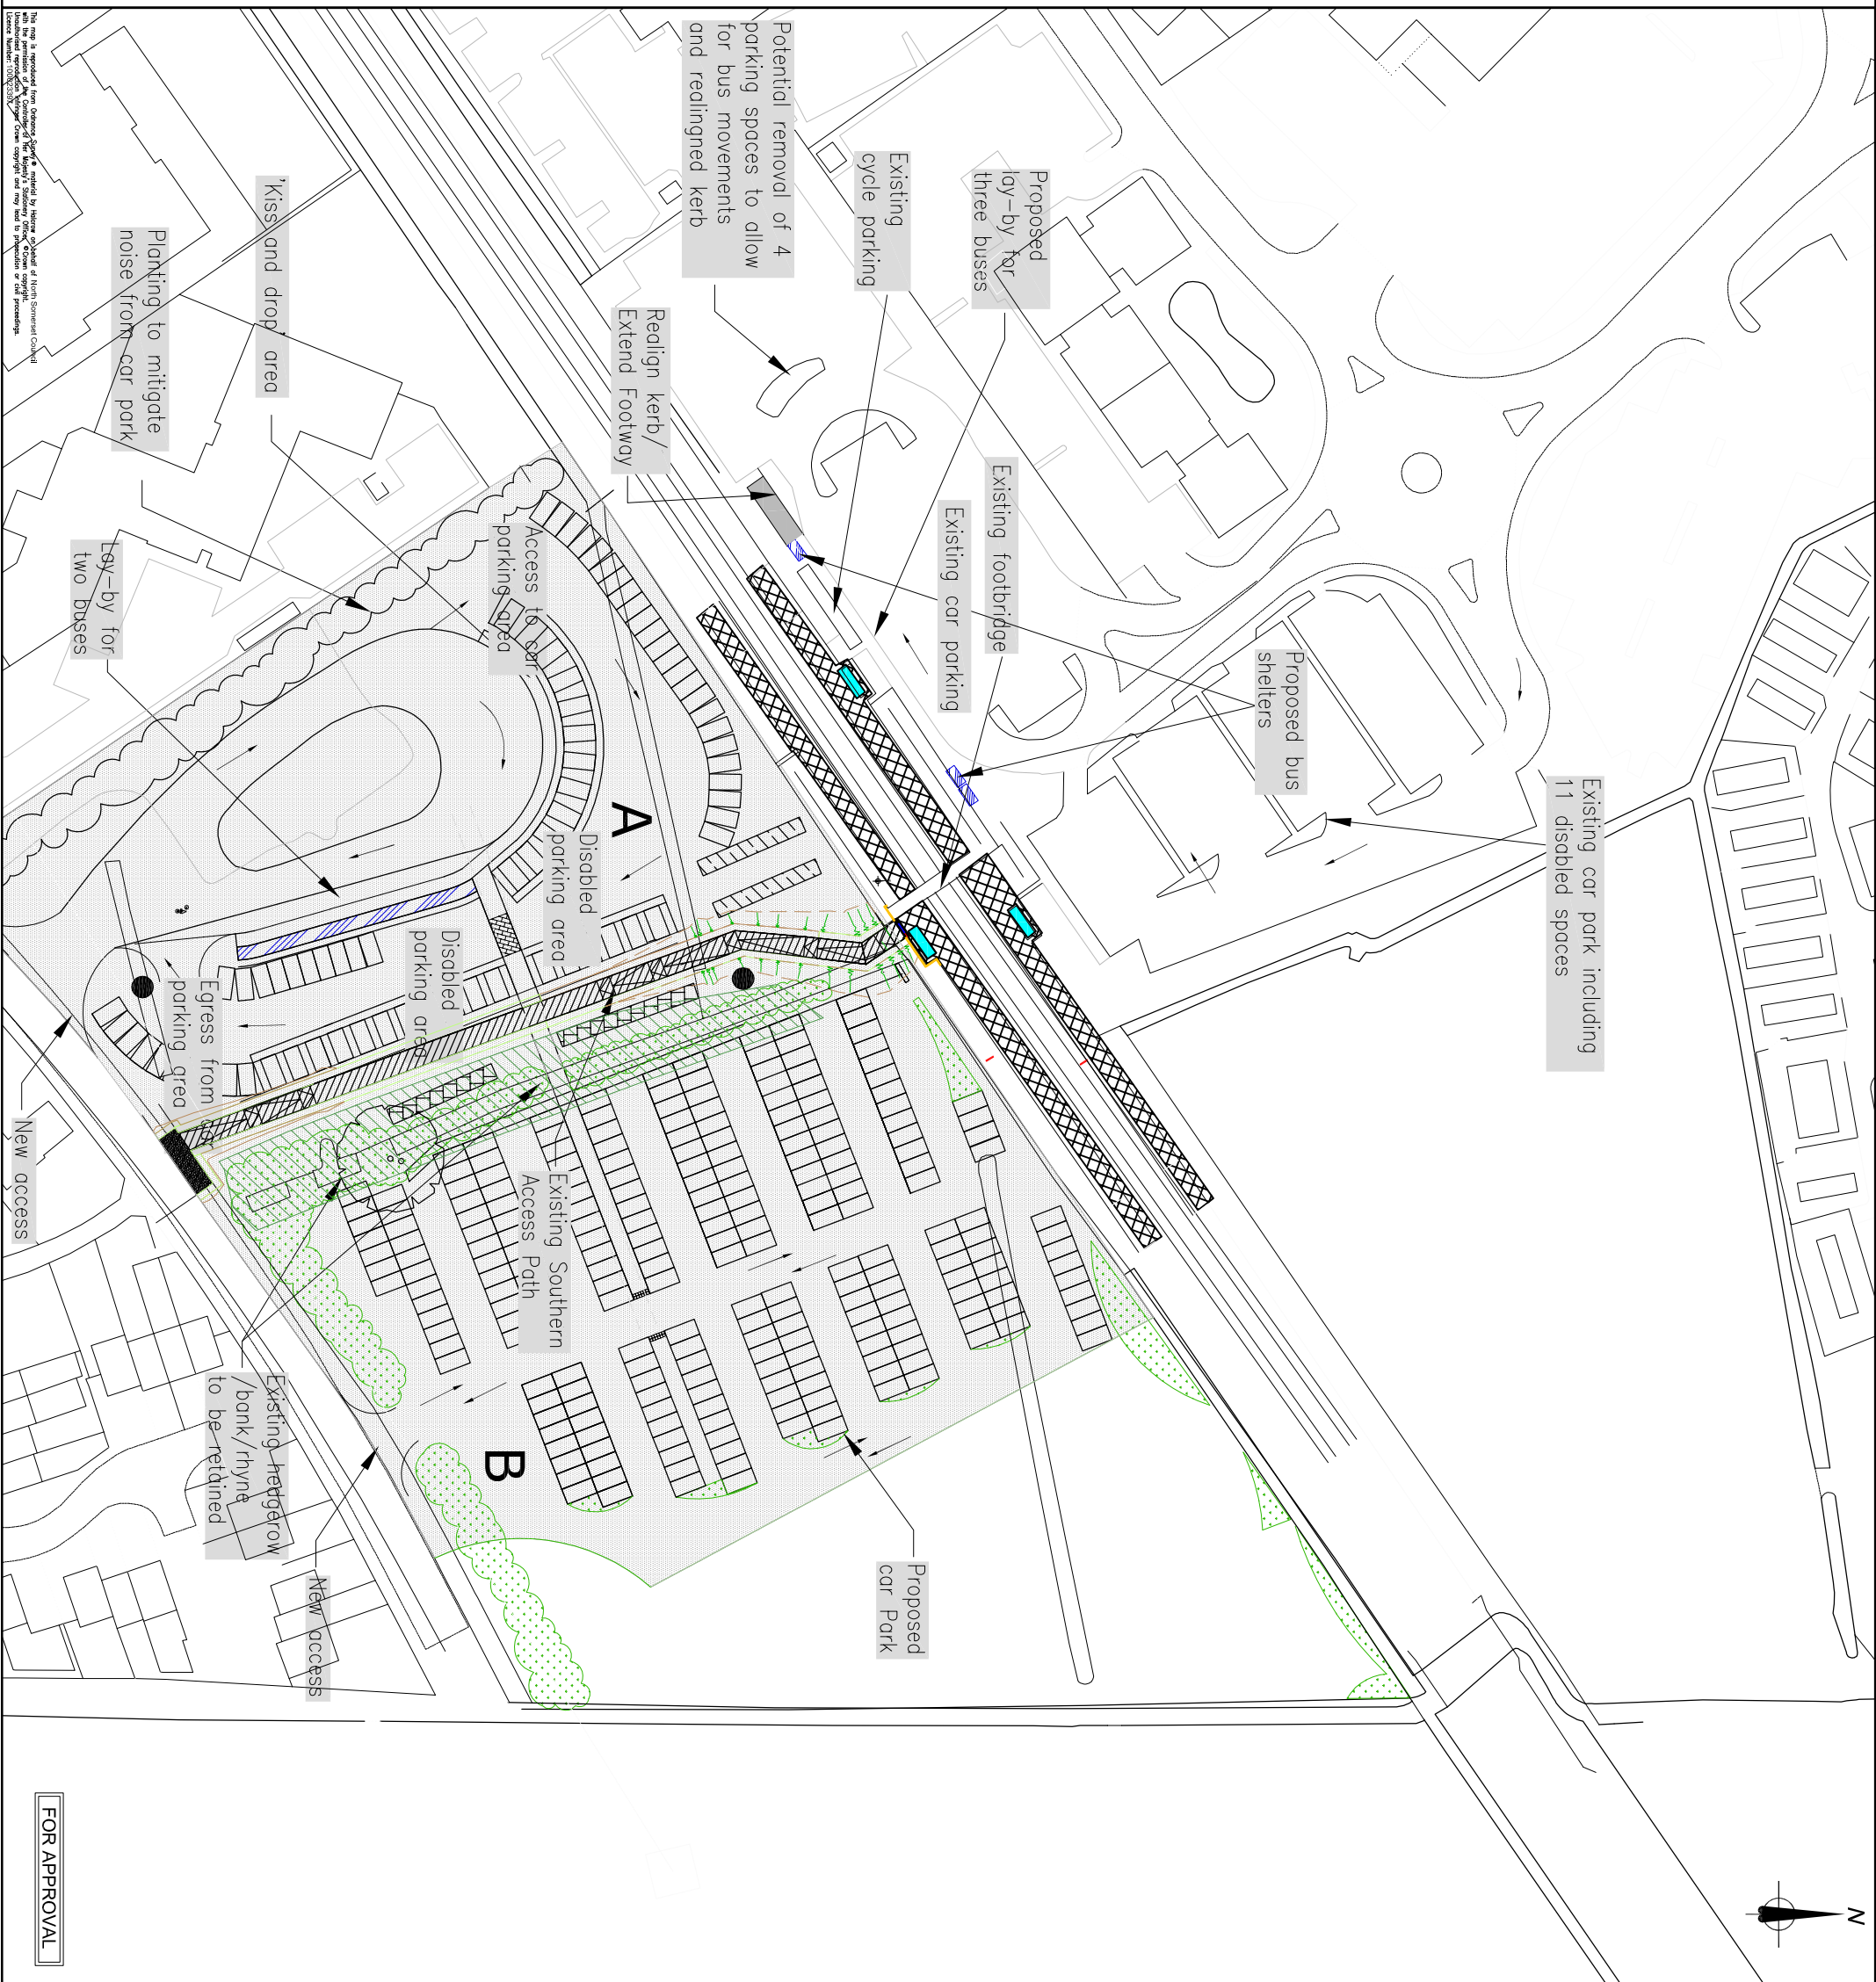
AREA B

CARS = 240

OTHER PROPOSALS:

Motorbikes = 16


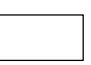
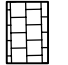




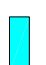

Bicycle Stands = 48



Notes:
 Disabled space to be built so that access is via the front of the vehicle with no kerb, but tactile paving to differentiate footway and parking space. Front of each bay to be protected with barriers.
 Landscaping to be provided. Provisionally indicated as:



Key Plan:

-  Existing Platform
-  Standard Car parking space 4800mm x 2400mm
-  New Cycle parking
-  New Motorcycle parking
-  Vehicular crossing
-  Indicative shape of Bus shelter area
-  Parking Area
-  Upgraded passenger waiting facility
-  CCTV Camera

E	NS	MA	SD	12/09	Final amended
D	NW	MA	10/08		Final amended
C	NW	MA	10/08		Updated drawings to reflect current proposals
B	NW	MA	09/08		Small car park reduced to 38m
A	MER	PCW	10/07		Small changes to locate car parking and bus shelter area in North
Rev	By	Chkd	Approved	Date	Description



Halcrow Group Limited
 First Hill House, 277 Ticken Road, Weston, Gloucestershire, WMS 2JG
 Tel: +44 (0)1902 361381 Fax: +44 (0)1902 361382
 www.halcrow.com



WESTON PACKAGE 1

5a WORLE STATION ENHANCEMENTS GENERAL ARRANGEMENT

Drawn by: MER Date: 08/07
 Checked by: GU Date: 08/07
 Approved by: GD Date:
CTRBM.050.G2
 Revision: **E**

FOR APPROVAL